


Resilient St. Vrain Project (RSVP) - City Reach

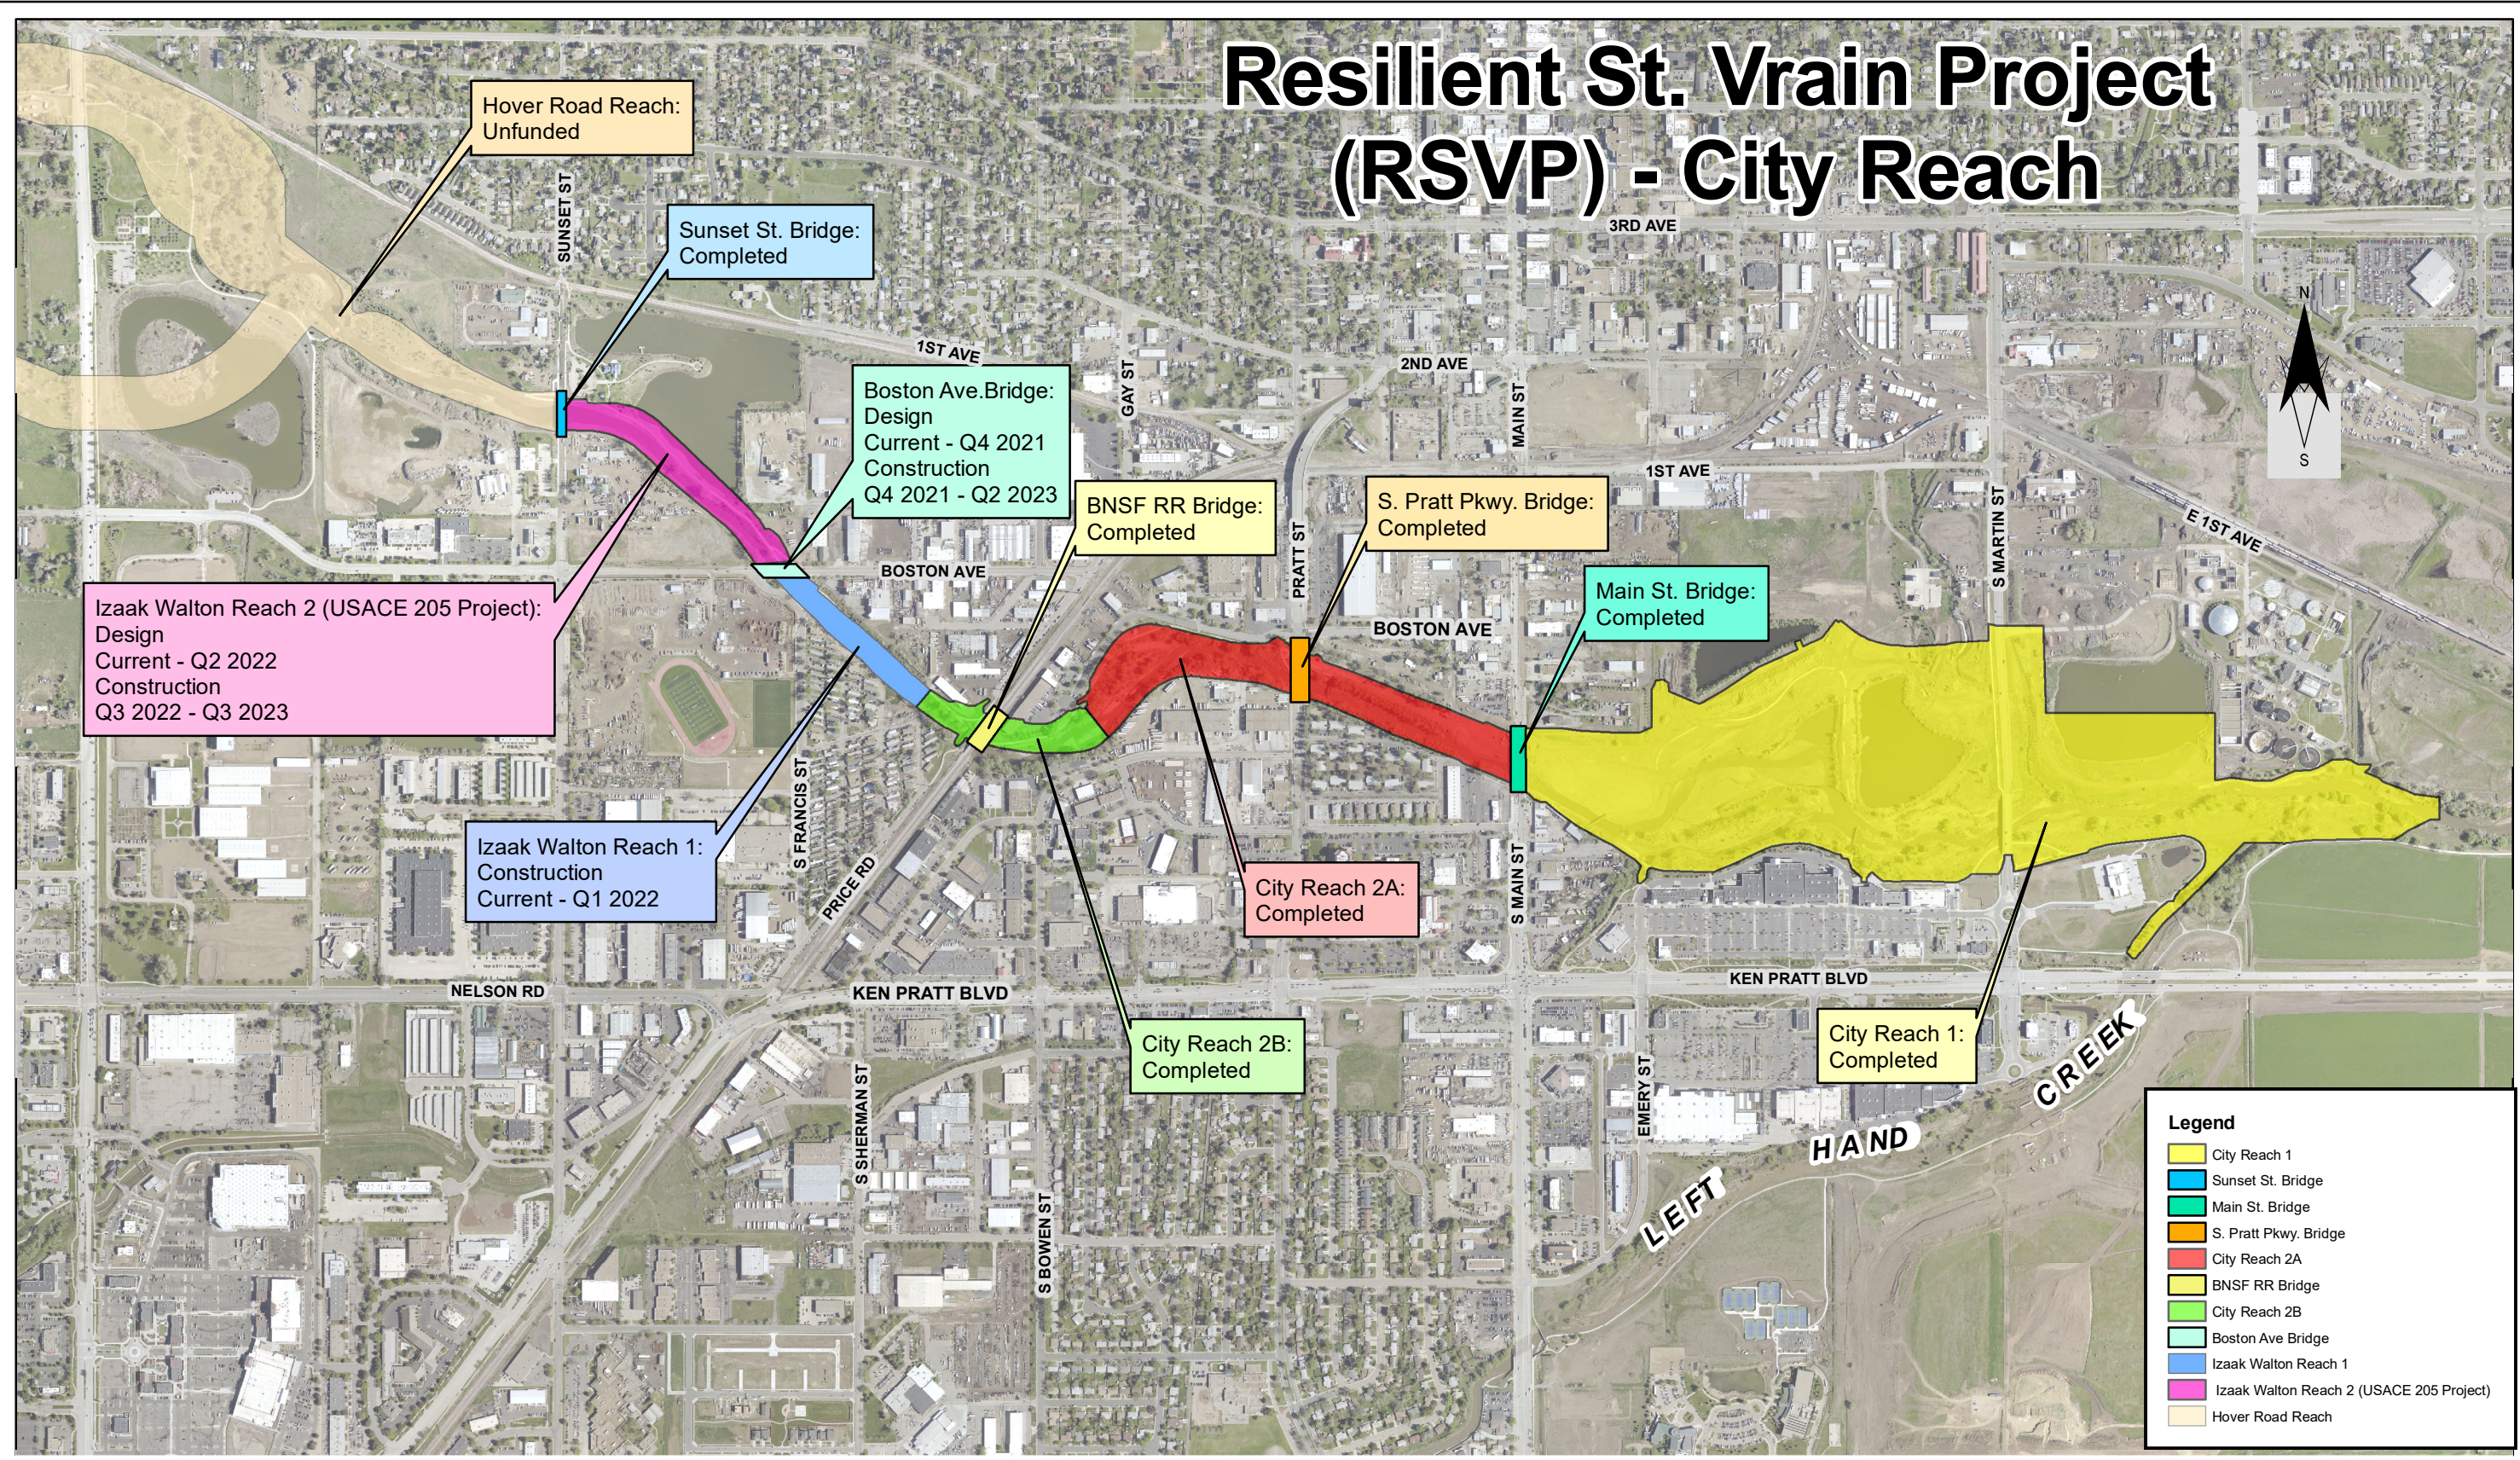

Path: I:\Projects\450803 St. Vrain Ck. Improvement (D-39)\450803_2017\USACE 205\Exhibit A (Hover-Confluence).mxd

Print Date: 12/3/2021
File Name: Exhibit A (Hover-Confluence)
11" x 17" Sheet Horiz. Scale: 1" = 900'
0 285 570 1,140 Feet

Revisions		
Date:	Comments:	Init:

CITY of LONGMONT
 385 Kimbark Street
 Longmont, Co. 80501
 Phone: 303-651-6304 FAX: 303-651-8352

PUBLIC WORKS & NATURAL RESOURCES DEPT.

No Revisions:
Revised:
Void:

EXHIBIT A	
Proj.Mgr.: J. Sherman/M. Bortolini	
Detailer: A. Mestas	
Subset:	Subset Sheet: Page of

Project No. / Year
450803
2021
Sheet Number: 1