



# Resilient St. Vrain Project (RSVP) - City Reach

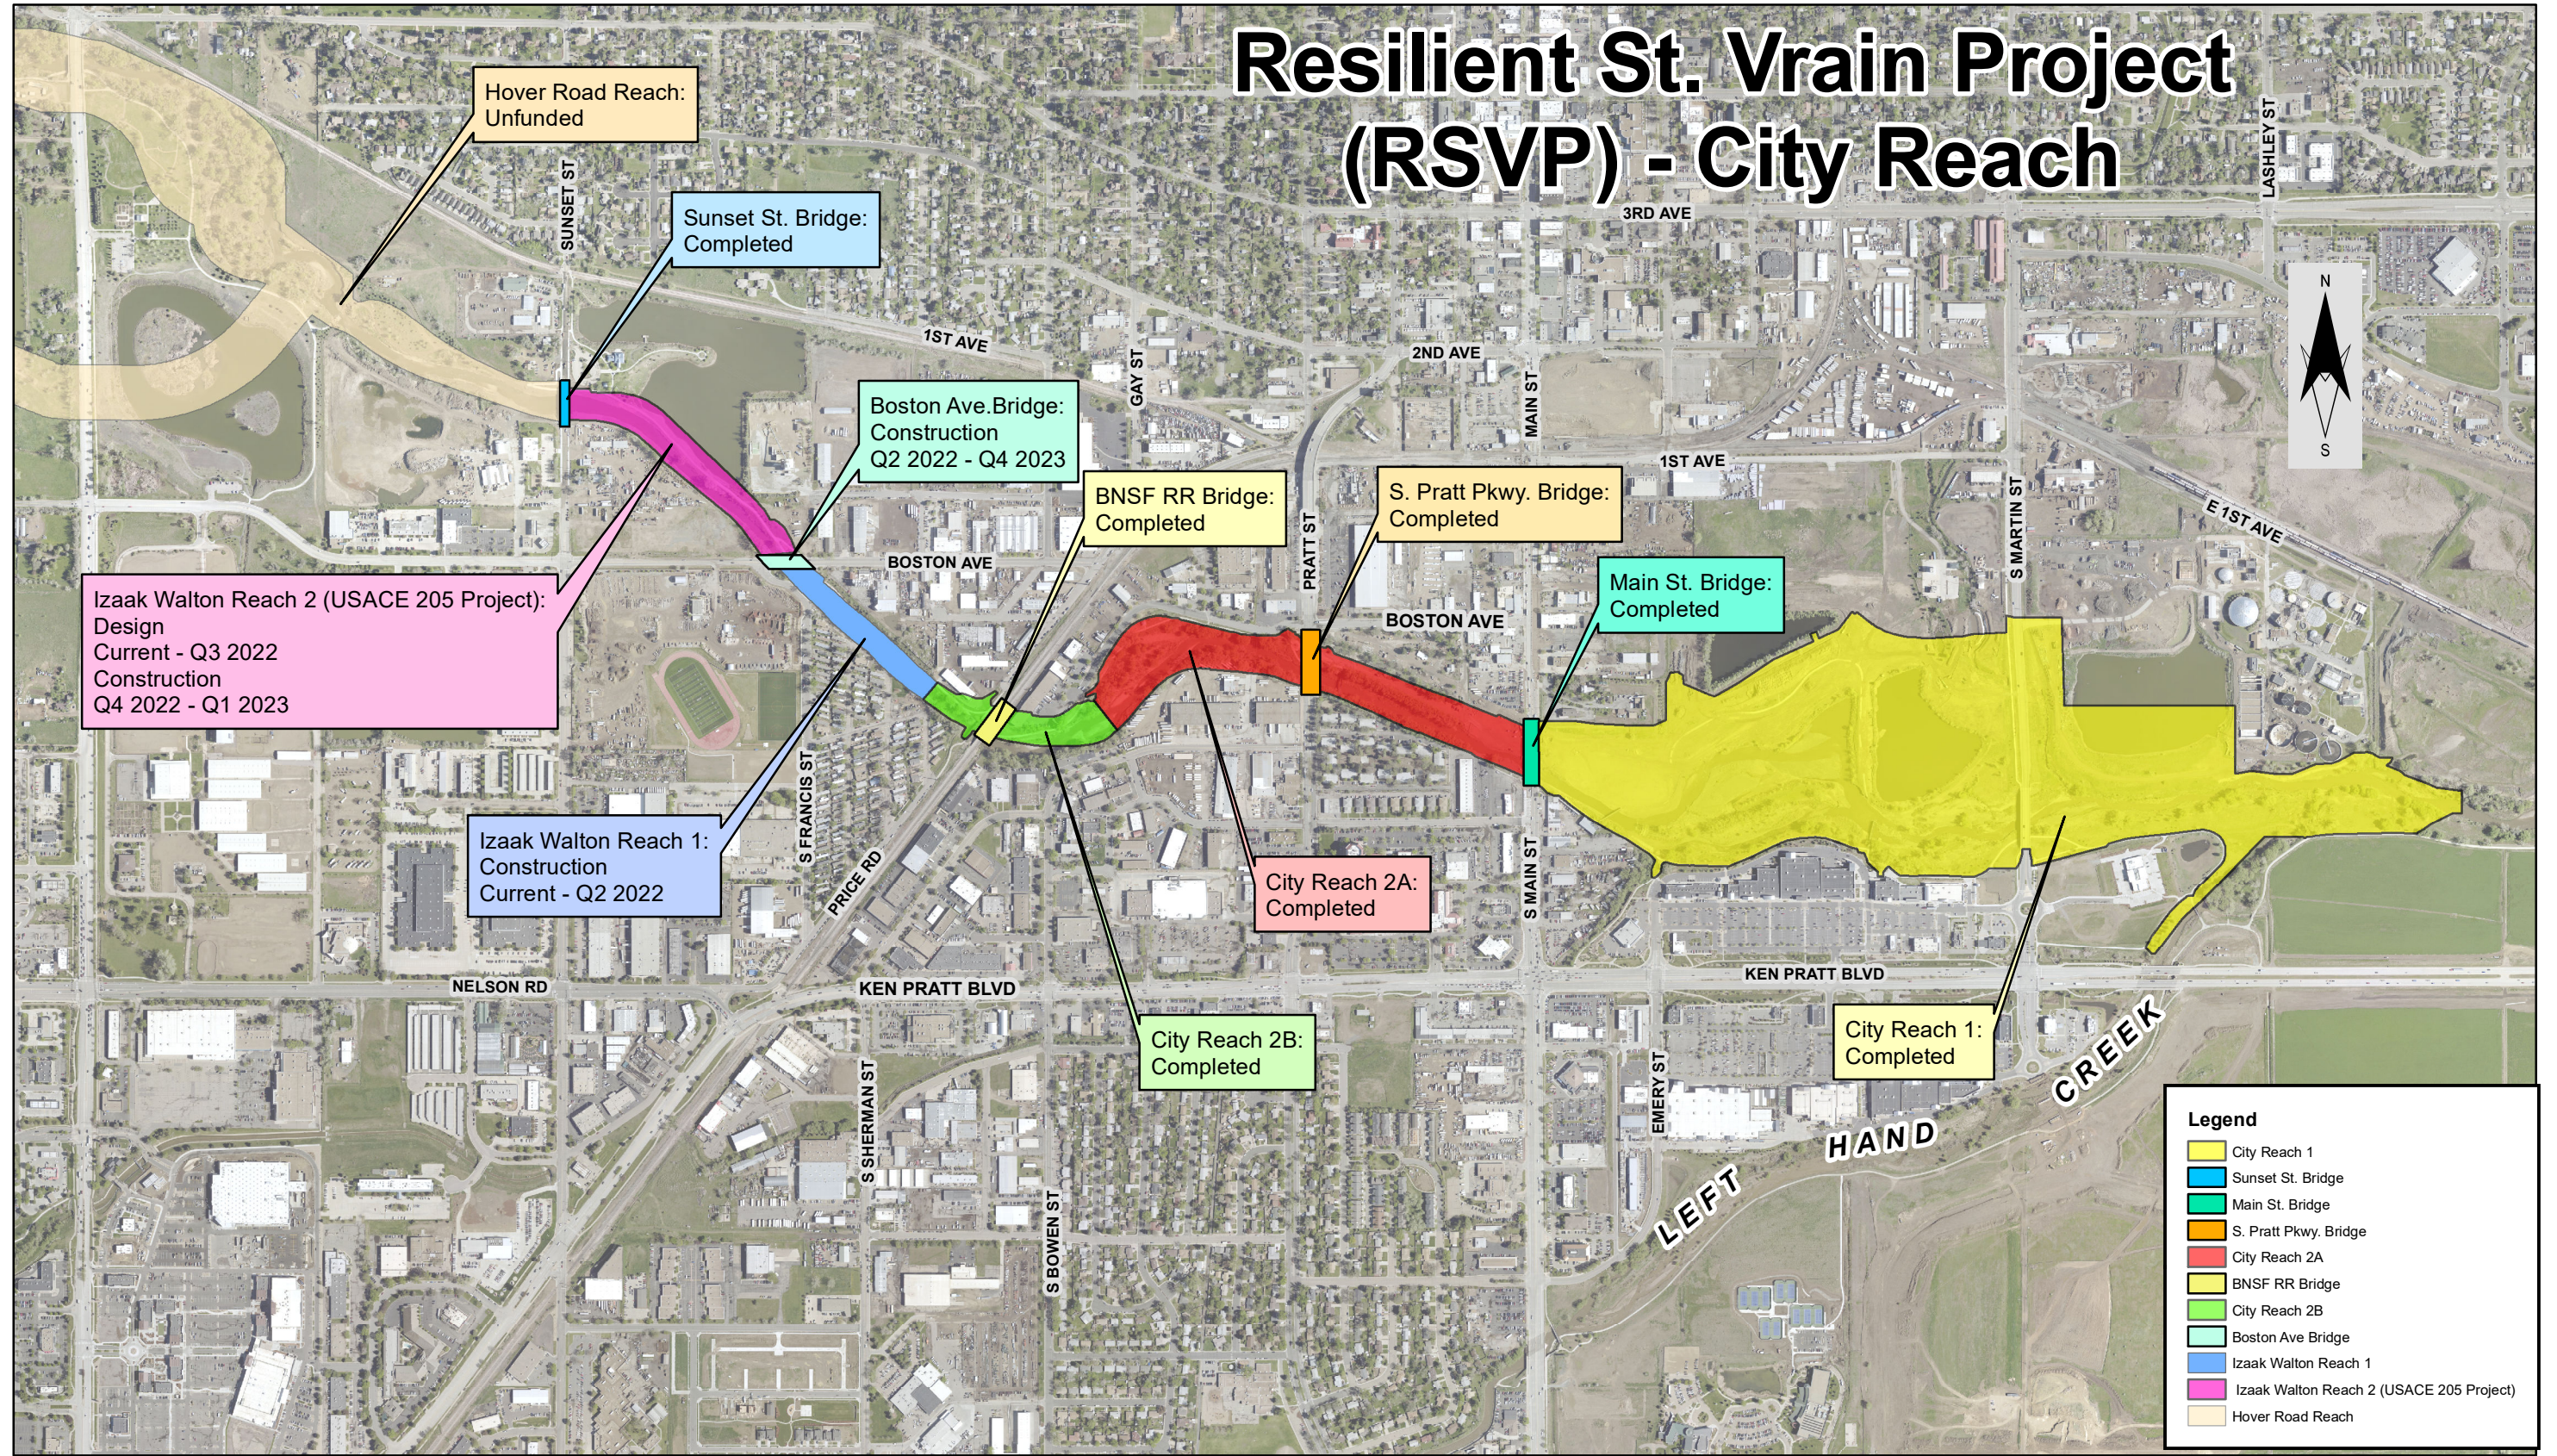

Path: I:\Projects\450803 St. Vrain Ck. Improvement (D-39)\450803\_2017\USACE 205\Exhibit A (Hover-Confluence).mxd

Print Date: 4/18/2022  
 File Name: Exhibit A (Hover-Confluence)  
 11" x 17" Sheet Horiz. Scale: 1" = 900'

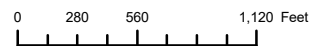

Revisions		
Date:	Comments:	Init:



**CITY of LONGMONT**  
 385 Kimbark Street  
 Longmont, Co. 80501  
 Phone: 303-651-6304 FAX: 303-651-8352

**PUBLIC WORKS & NATURAL RESOURCES DEPT.**

No Revisions:	<b>EXHIBIT A</b>		<b>Project No. / Year</b>
Revised:	Proj.Mgr.: J. Sherman/M. Bortolini		450803
Void:	Detailer: A. Mestas		2021
	Subset:	Subset Sheet: Page of	Sheet Number: 1