



COFFMAN STREET


2nd Avenue Segment

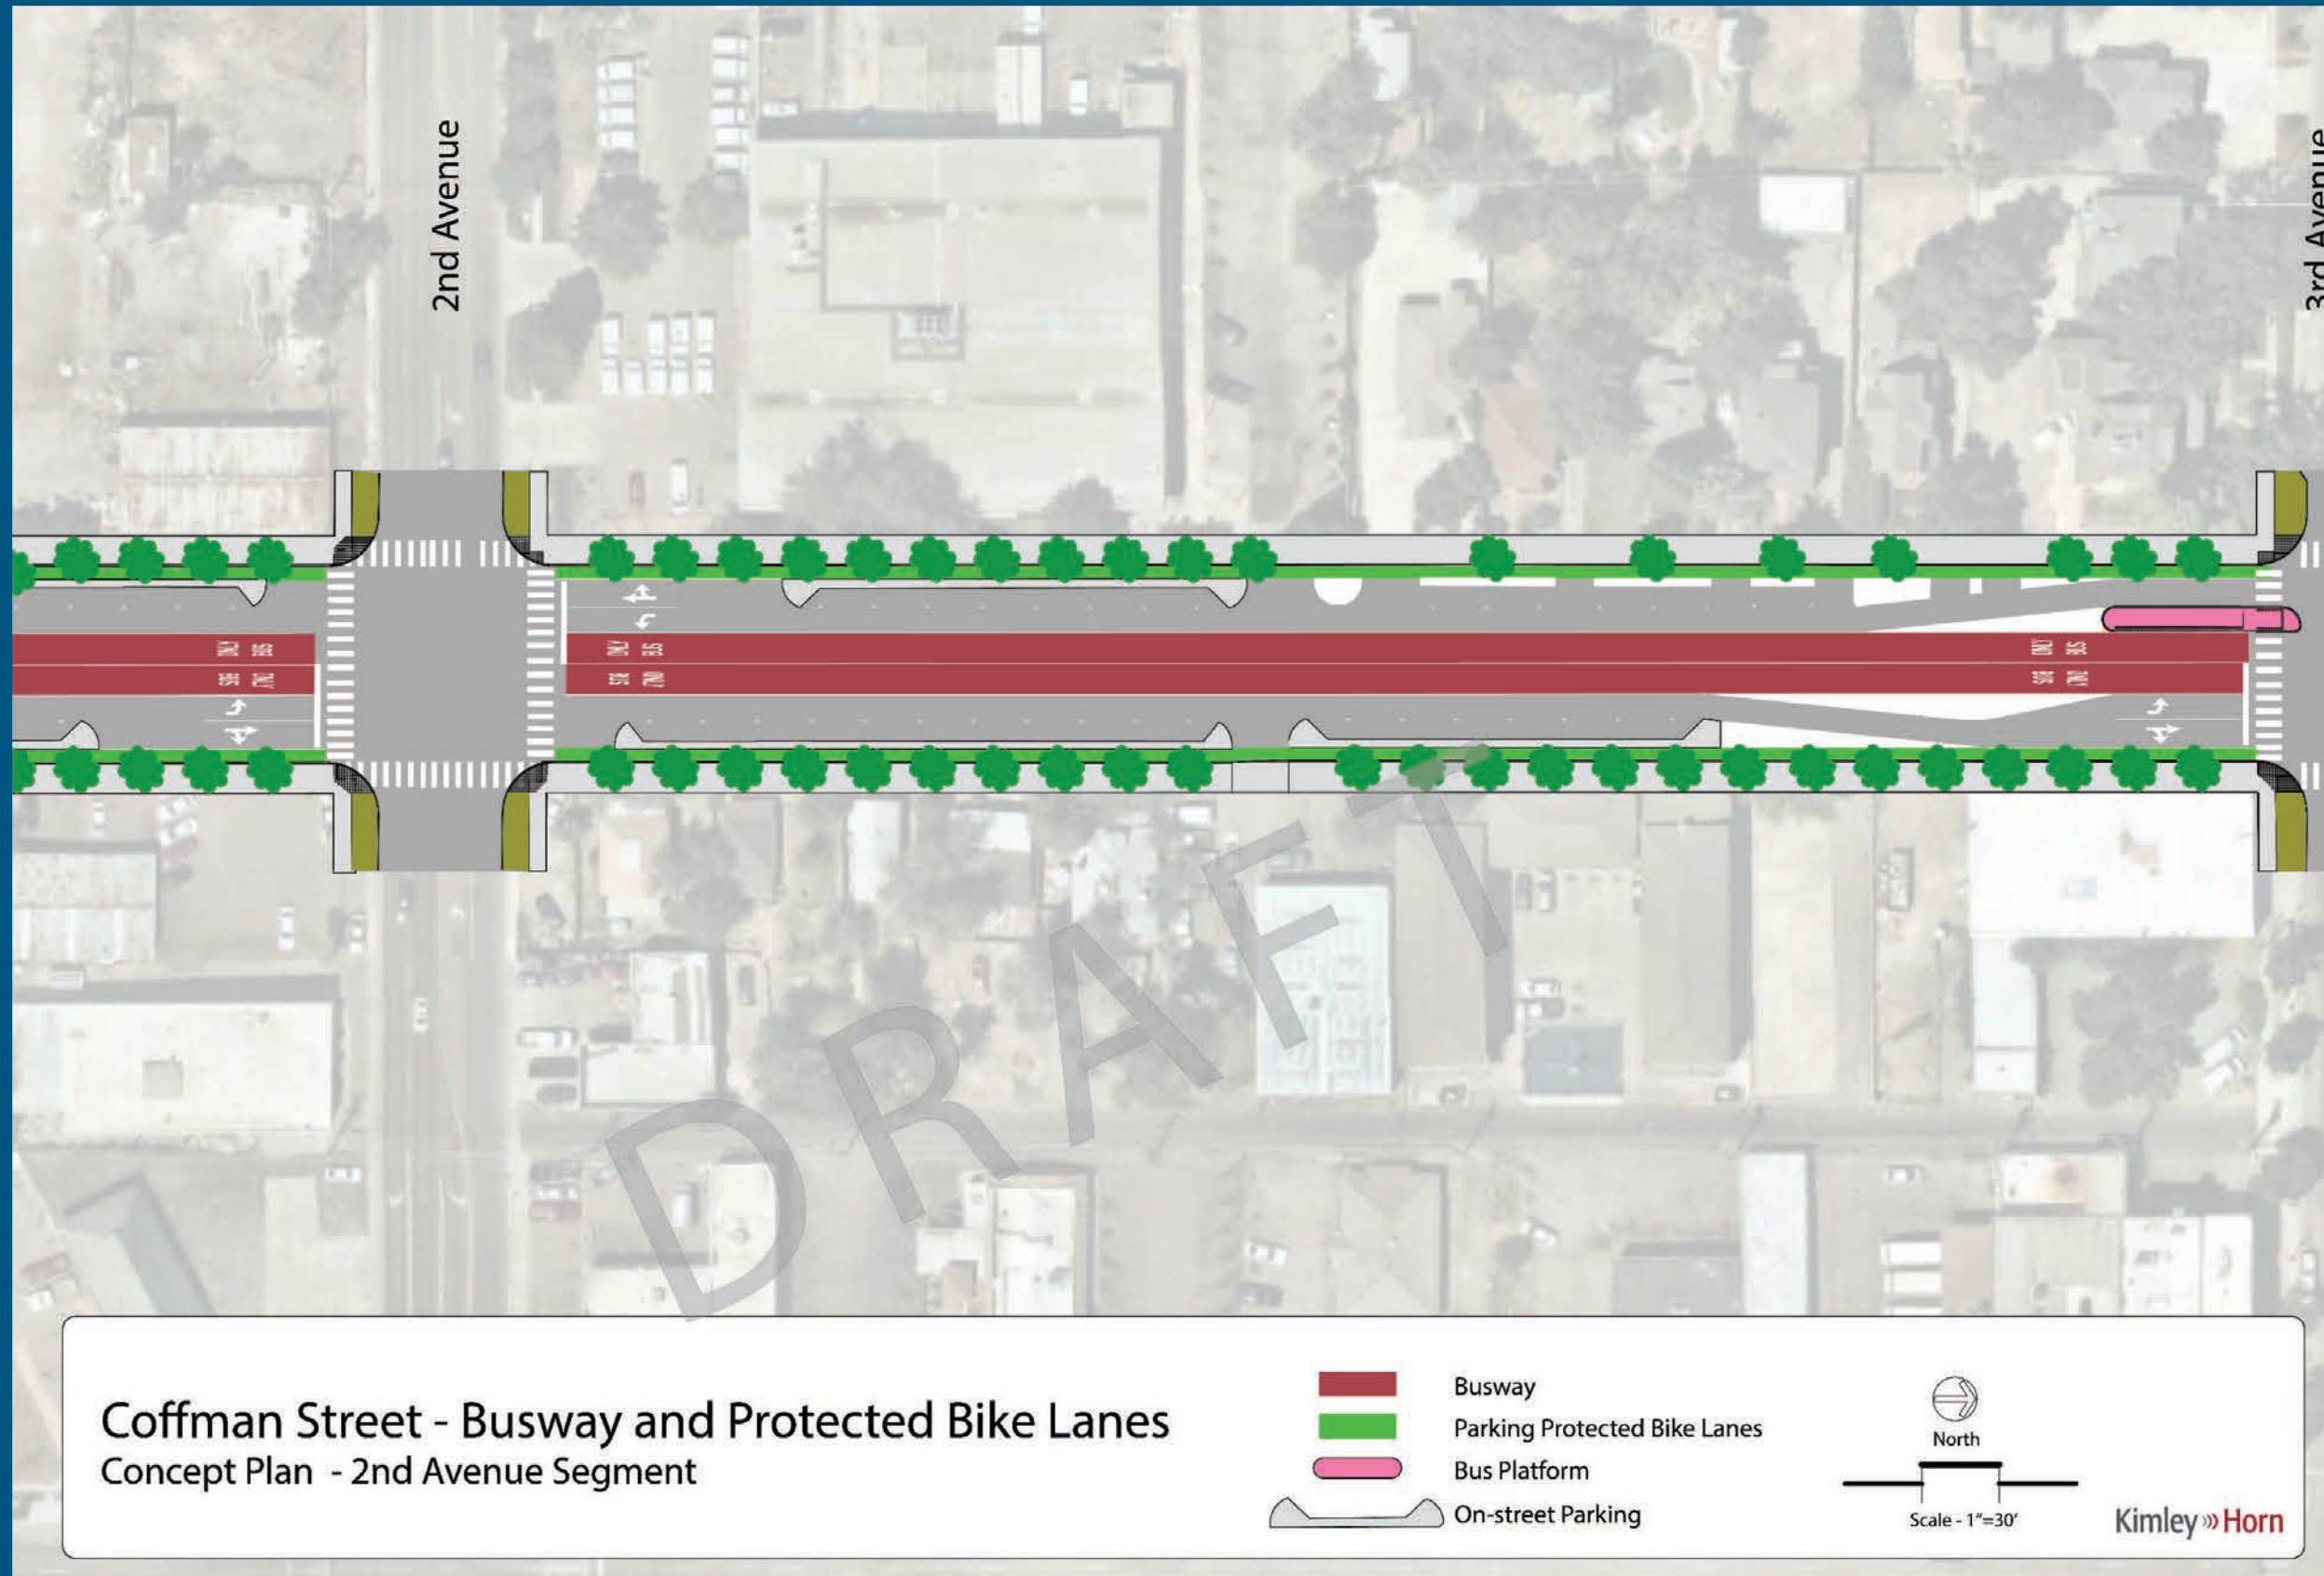

3rd Avenue Segment

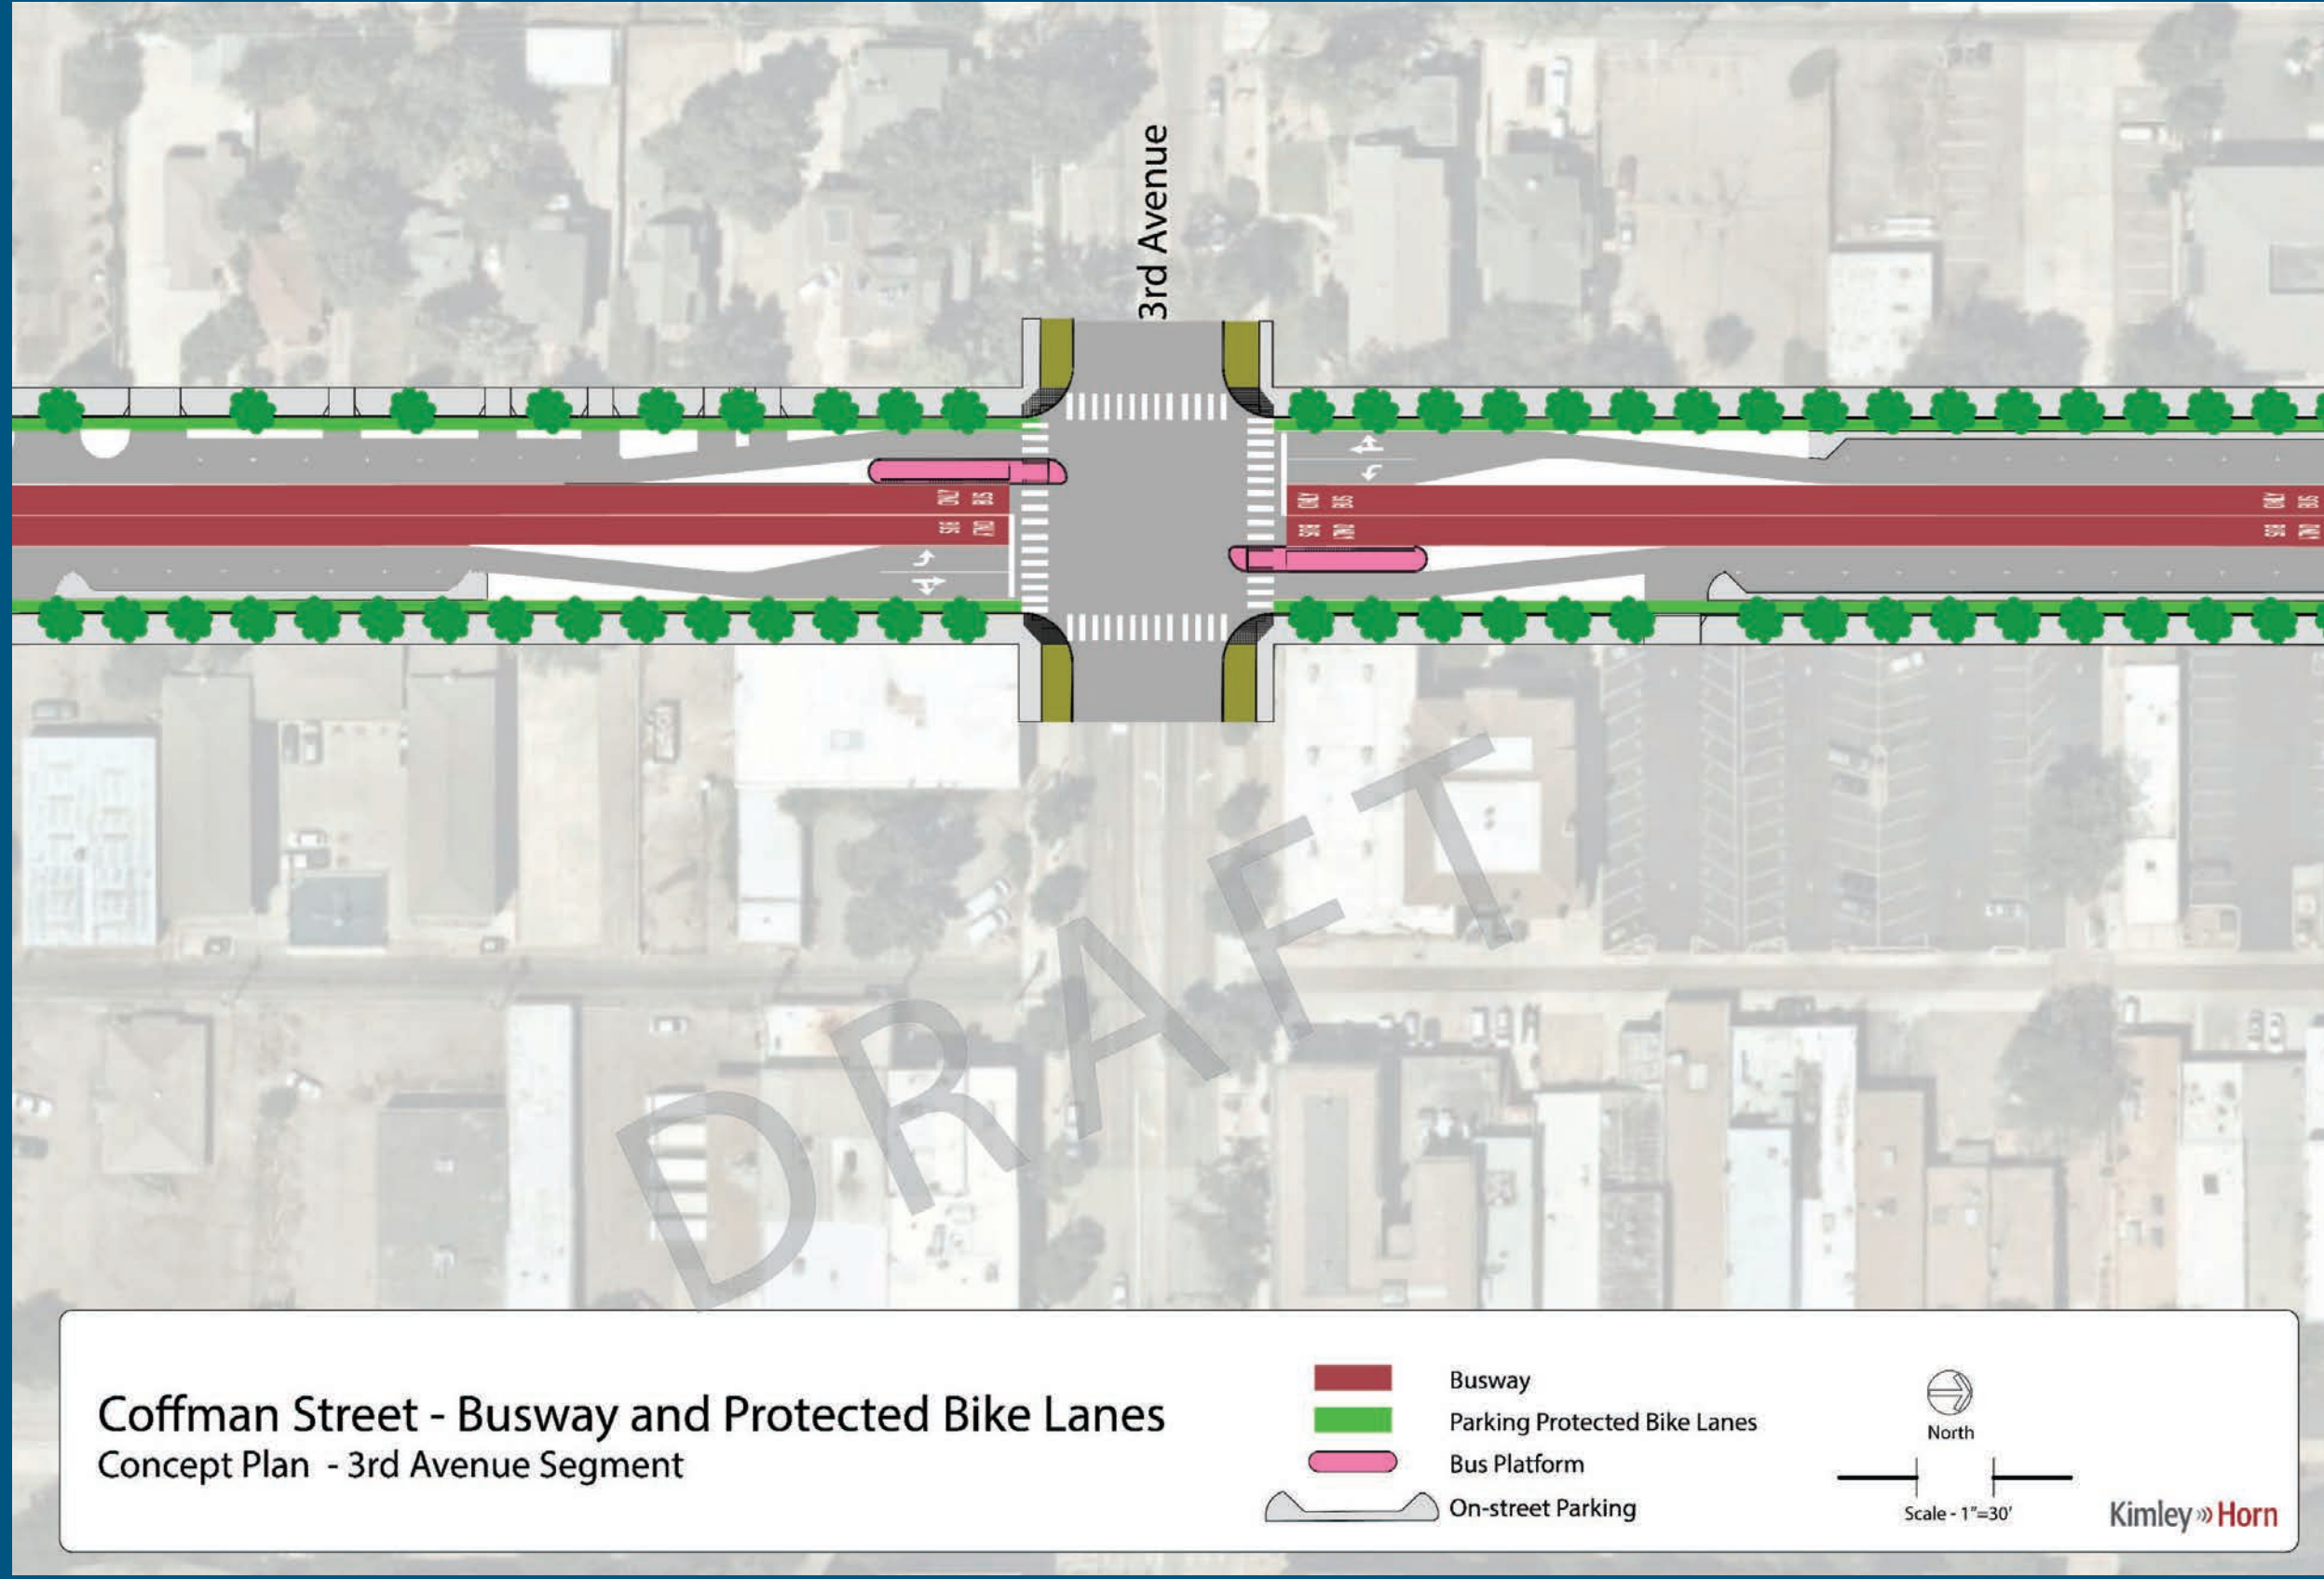


4th Avenue Segment

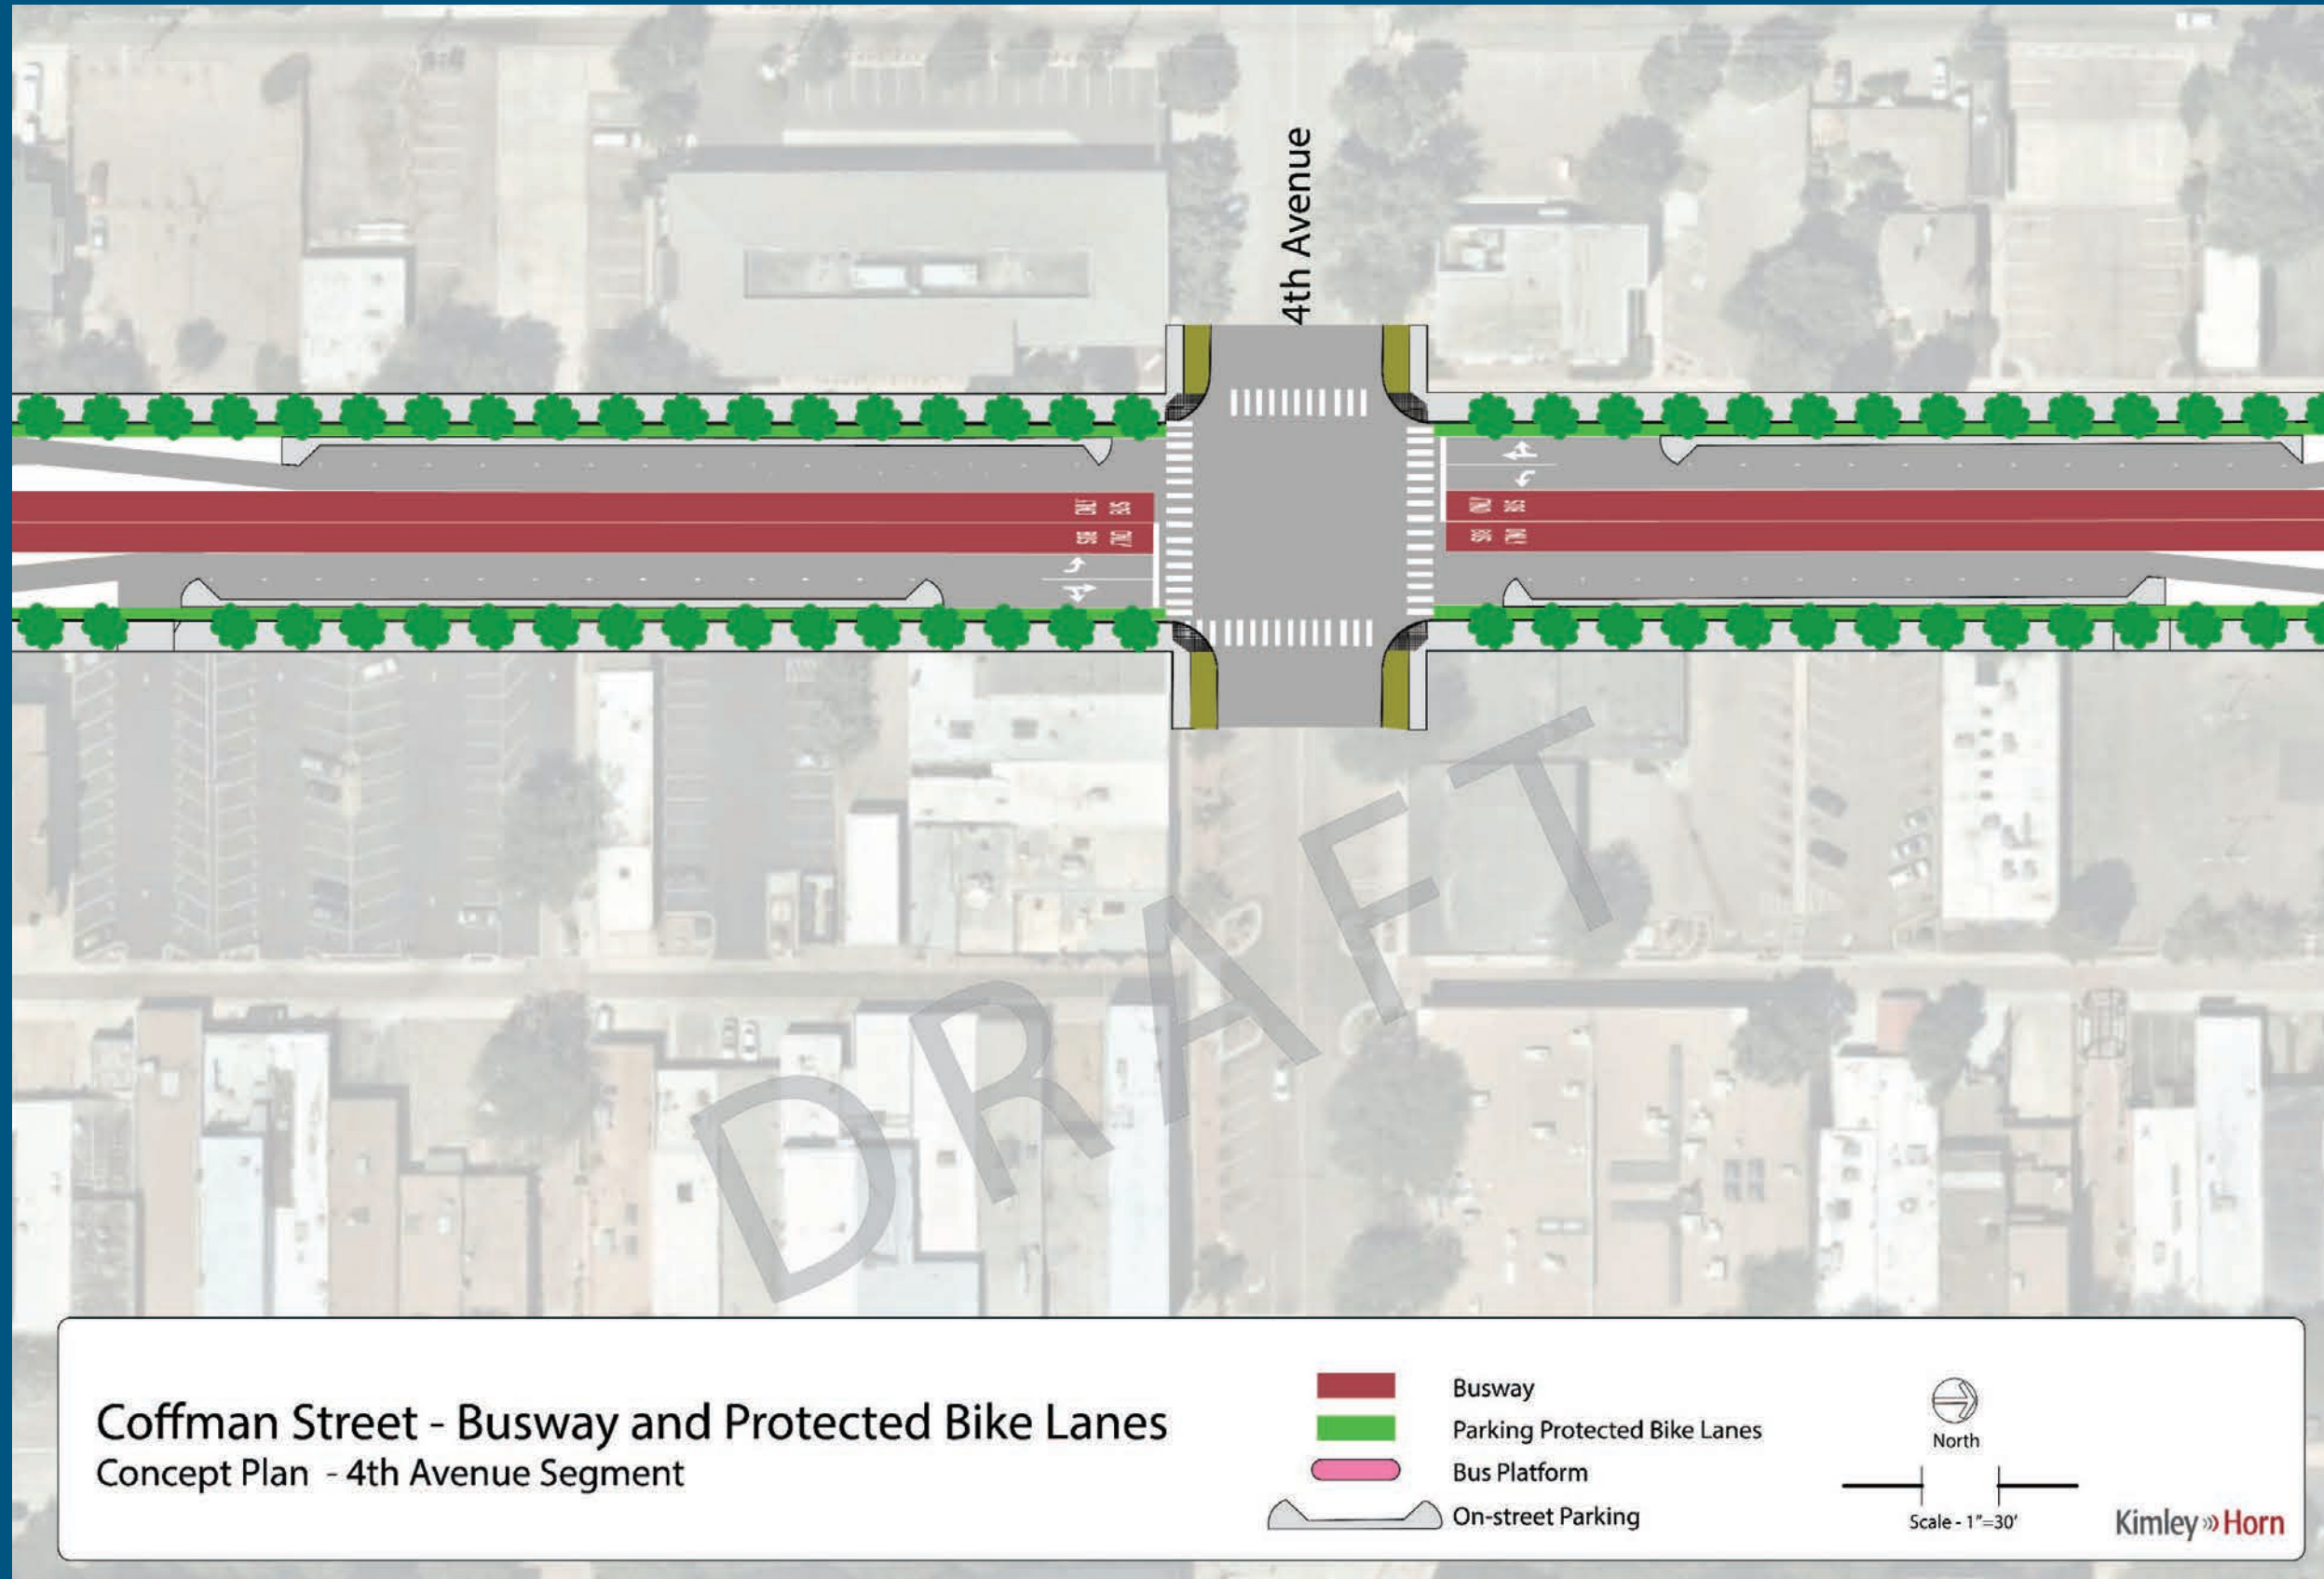


COFFMAN STREET


5th Avenue Segment

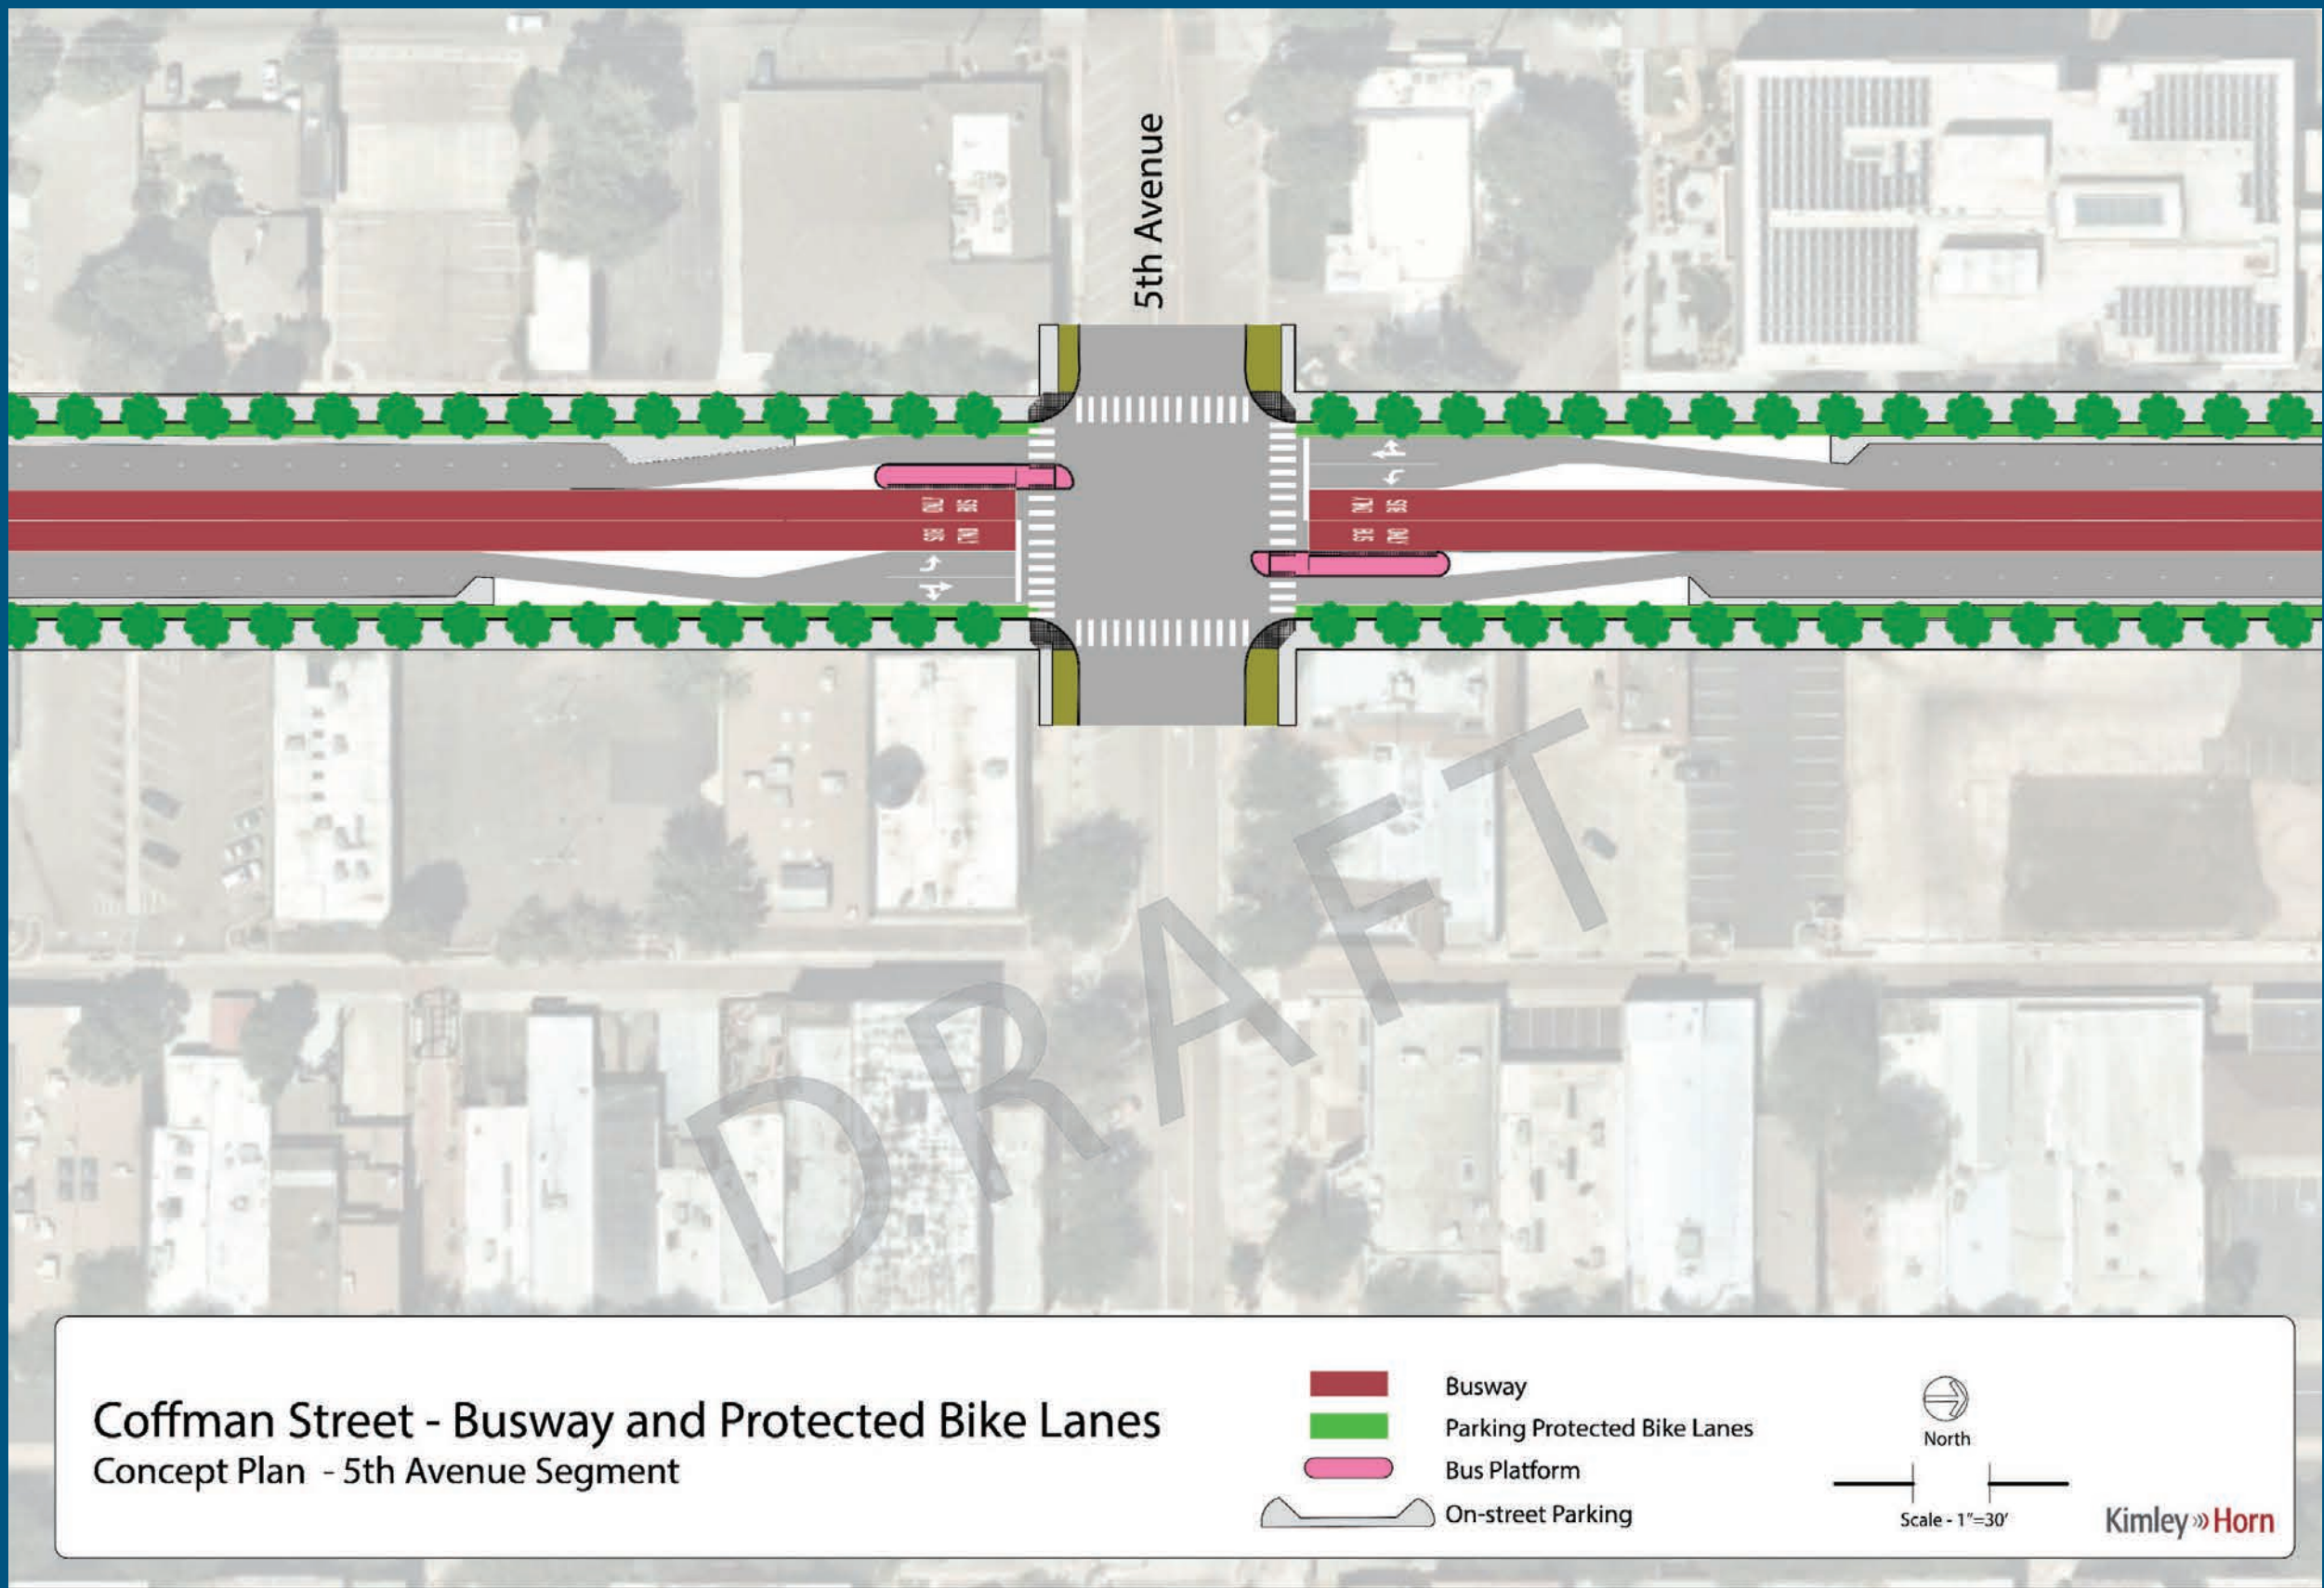

6th Avenue Segment

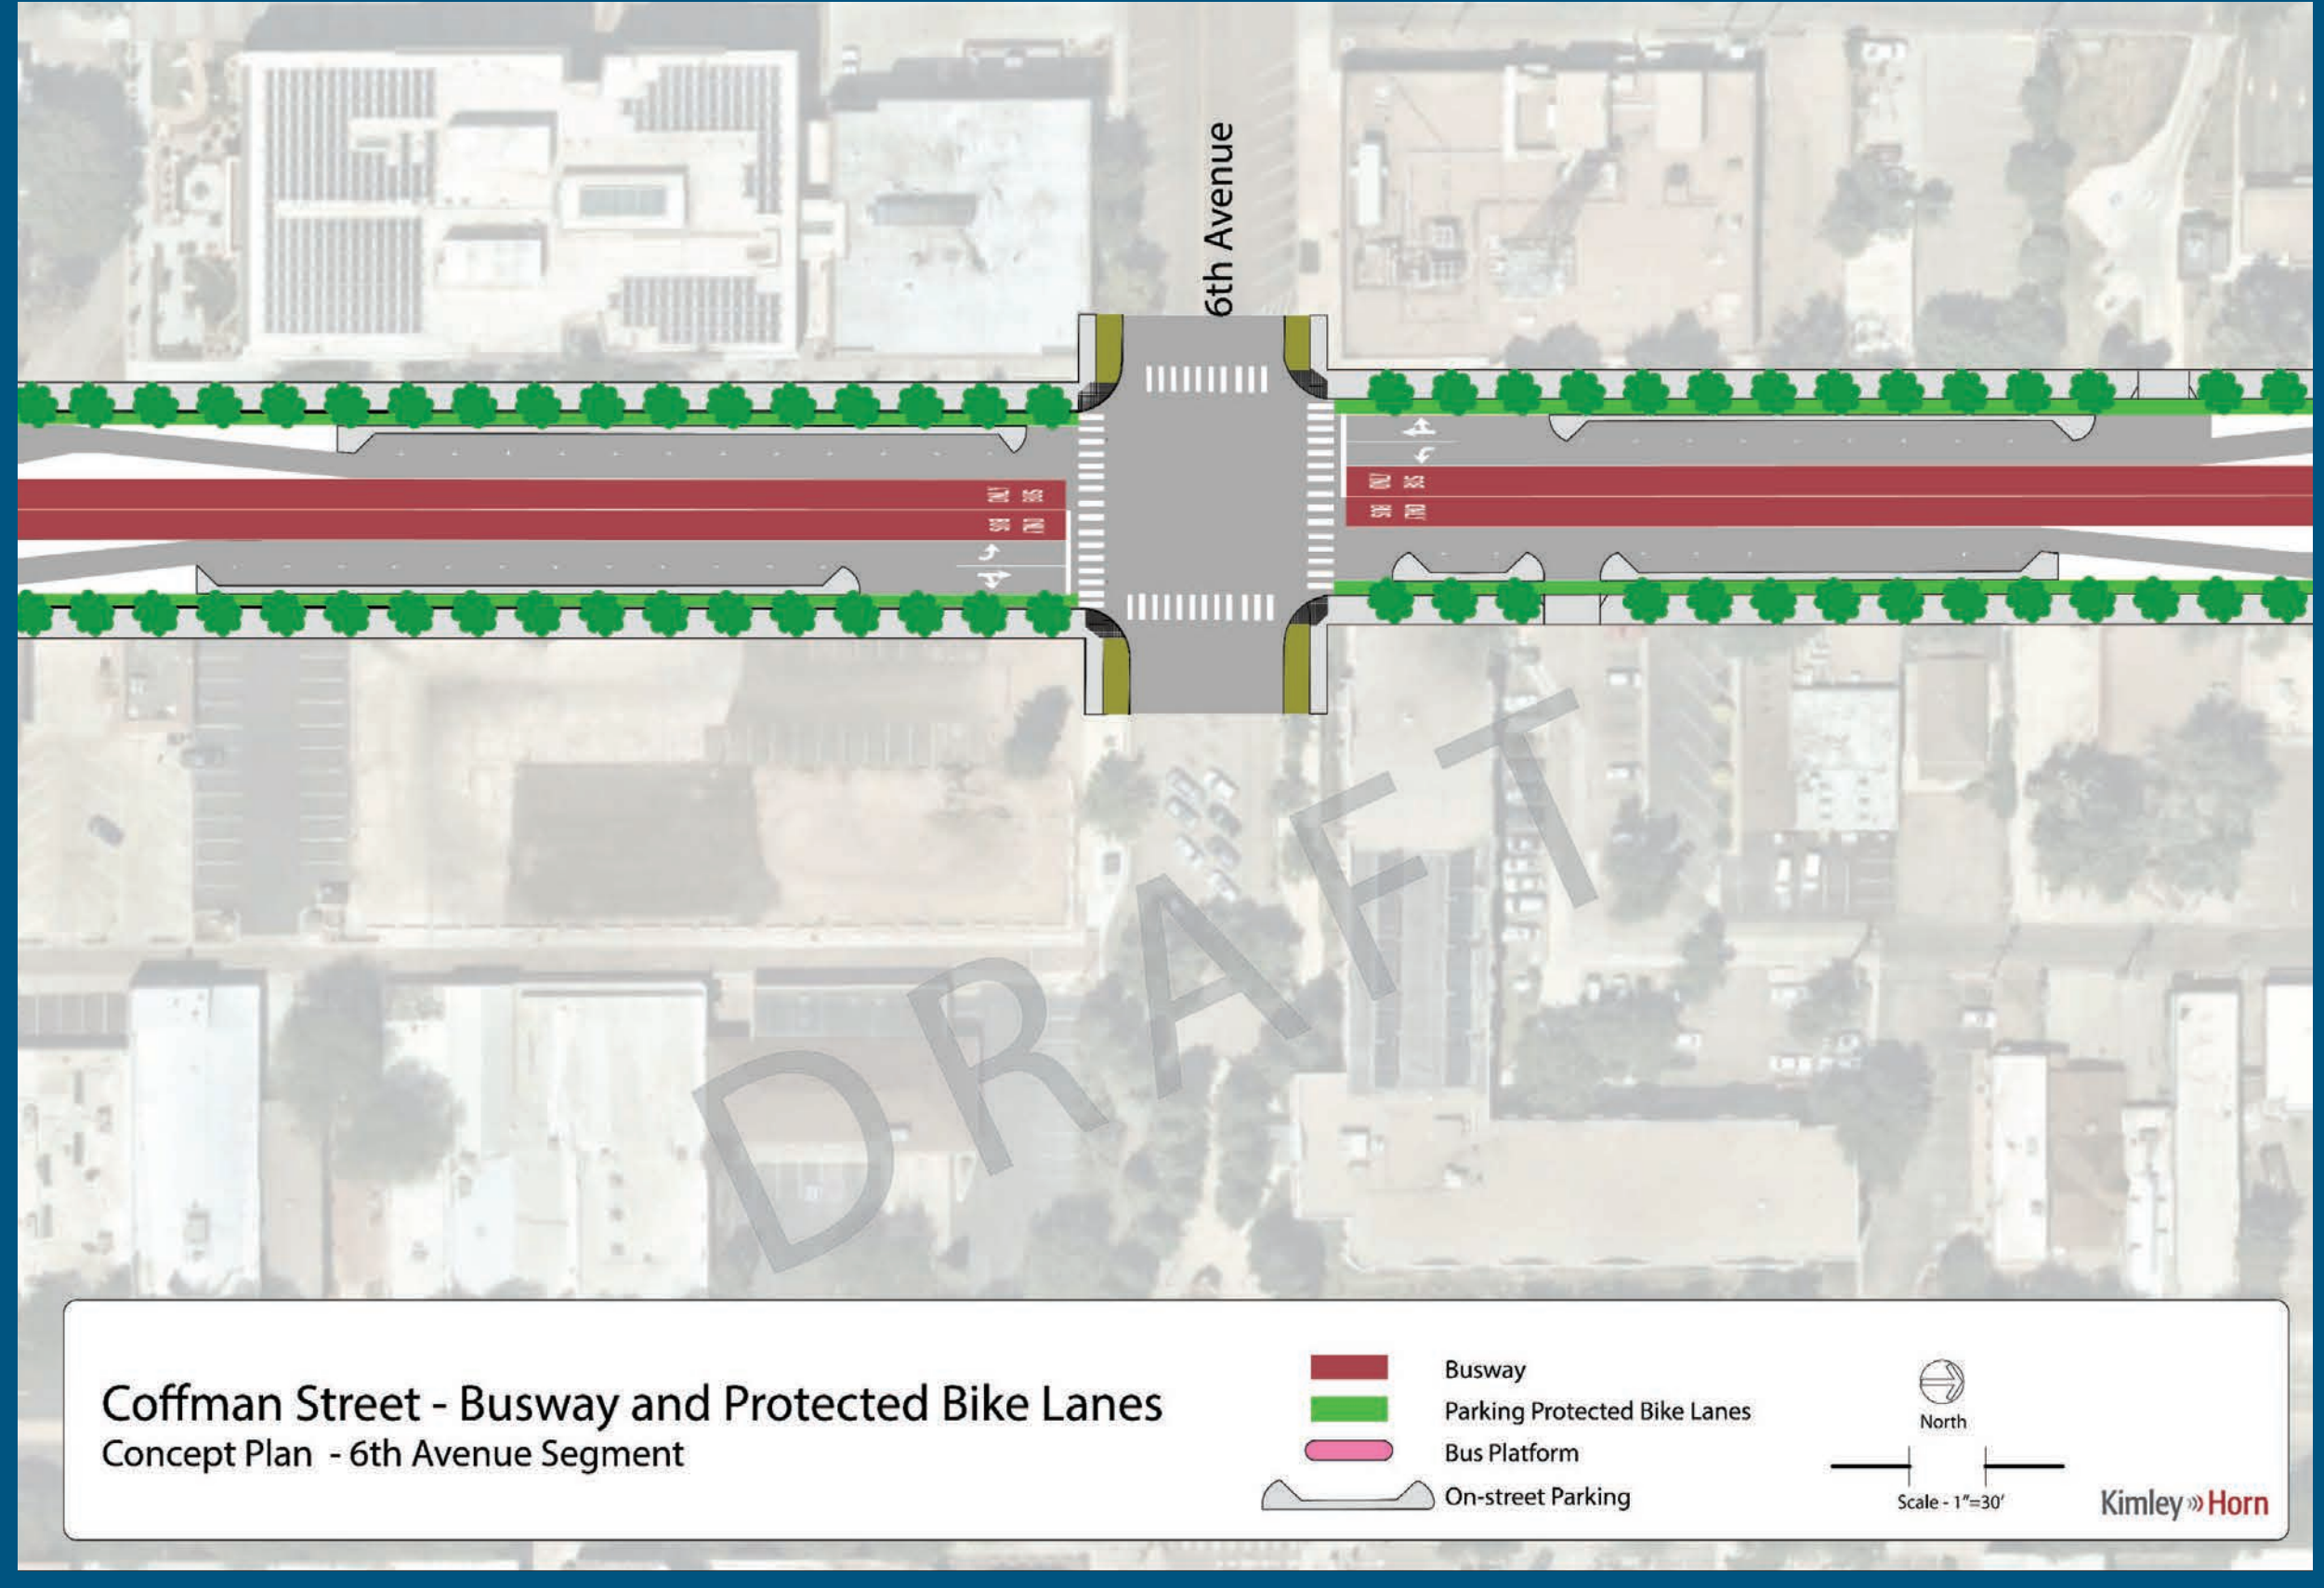


Longs Peak Avenue Segment

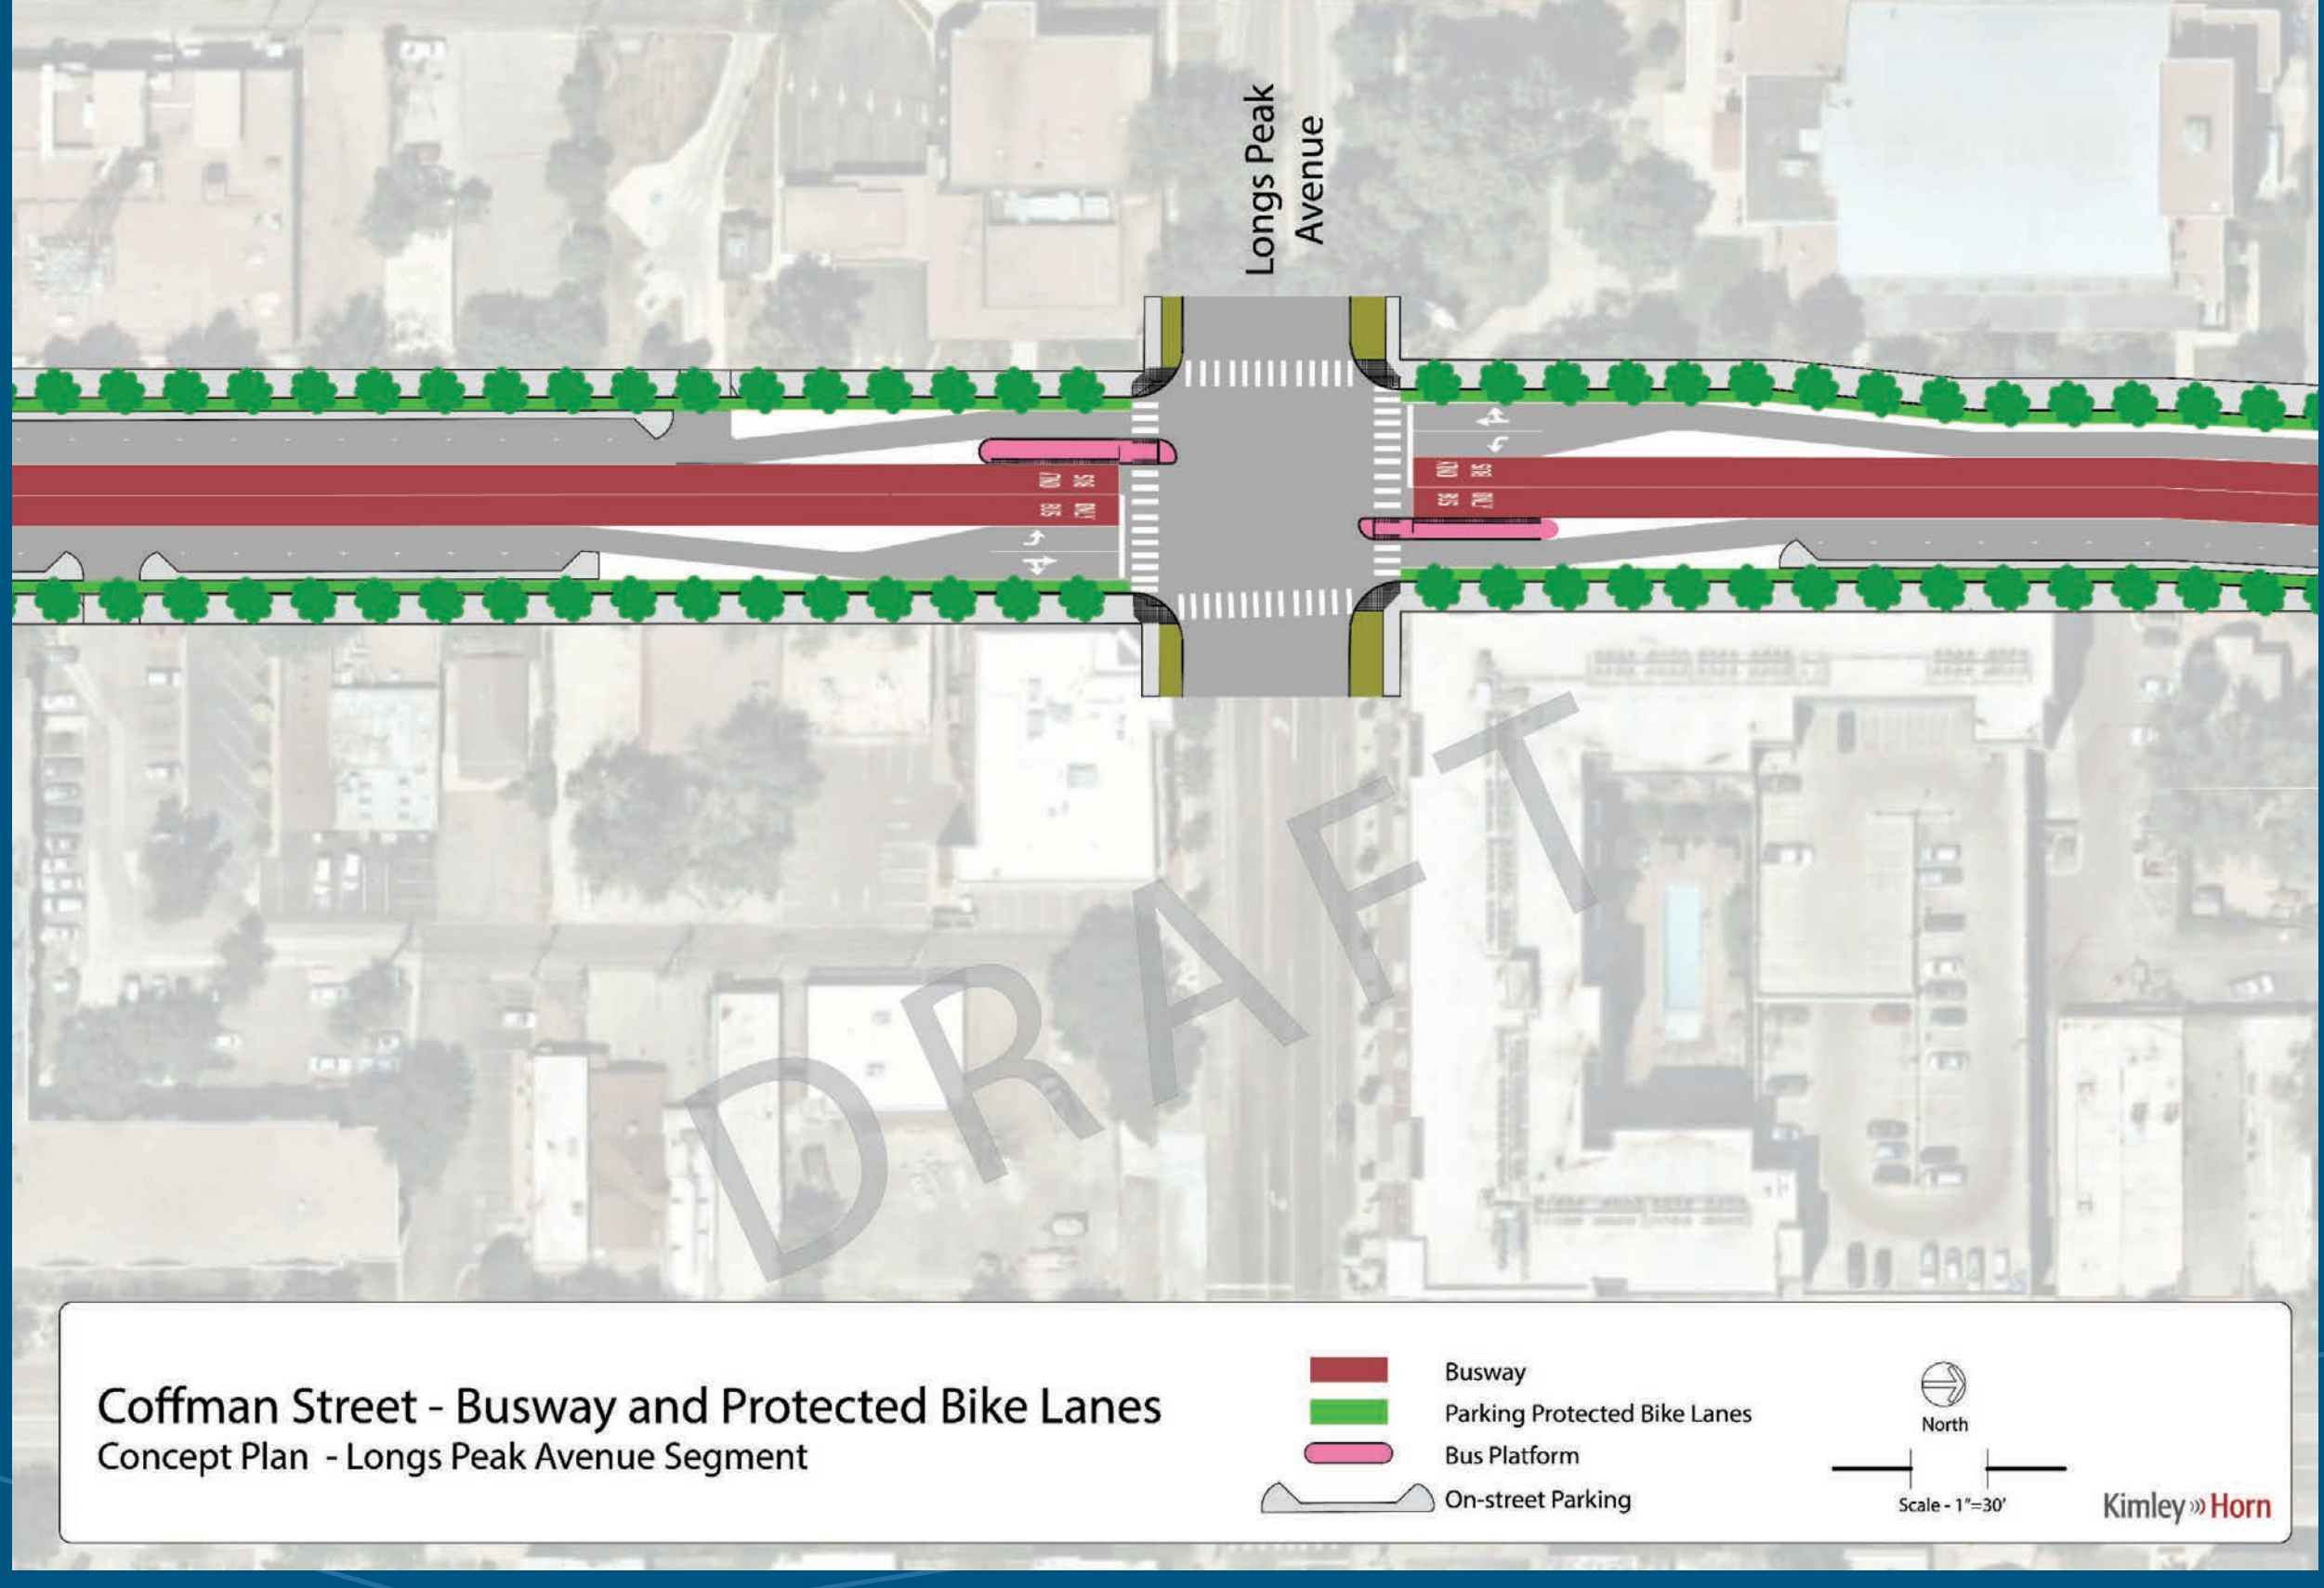

COFFMAN STREET

8th Avenue Segment

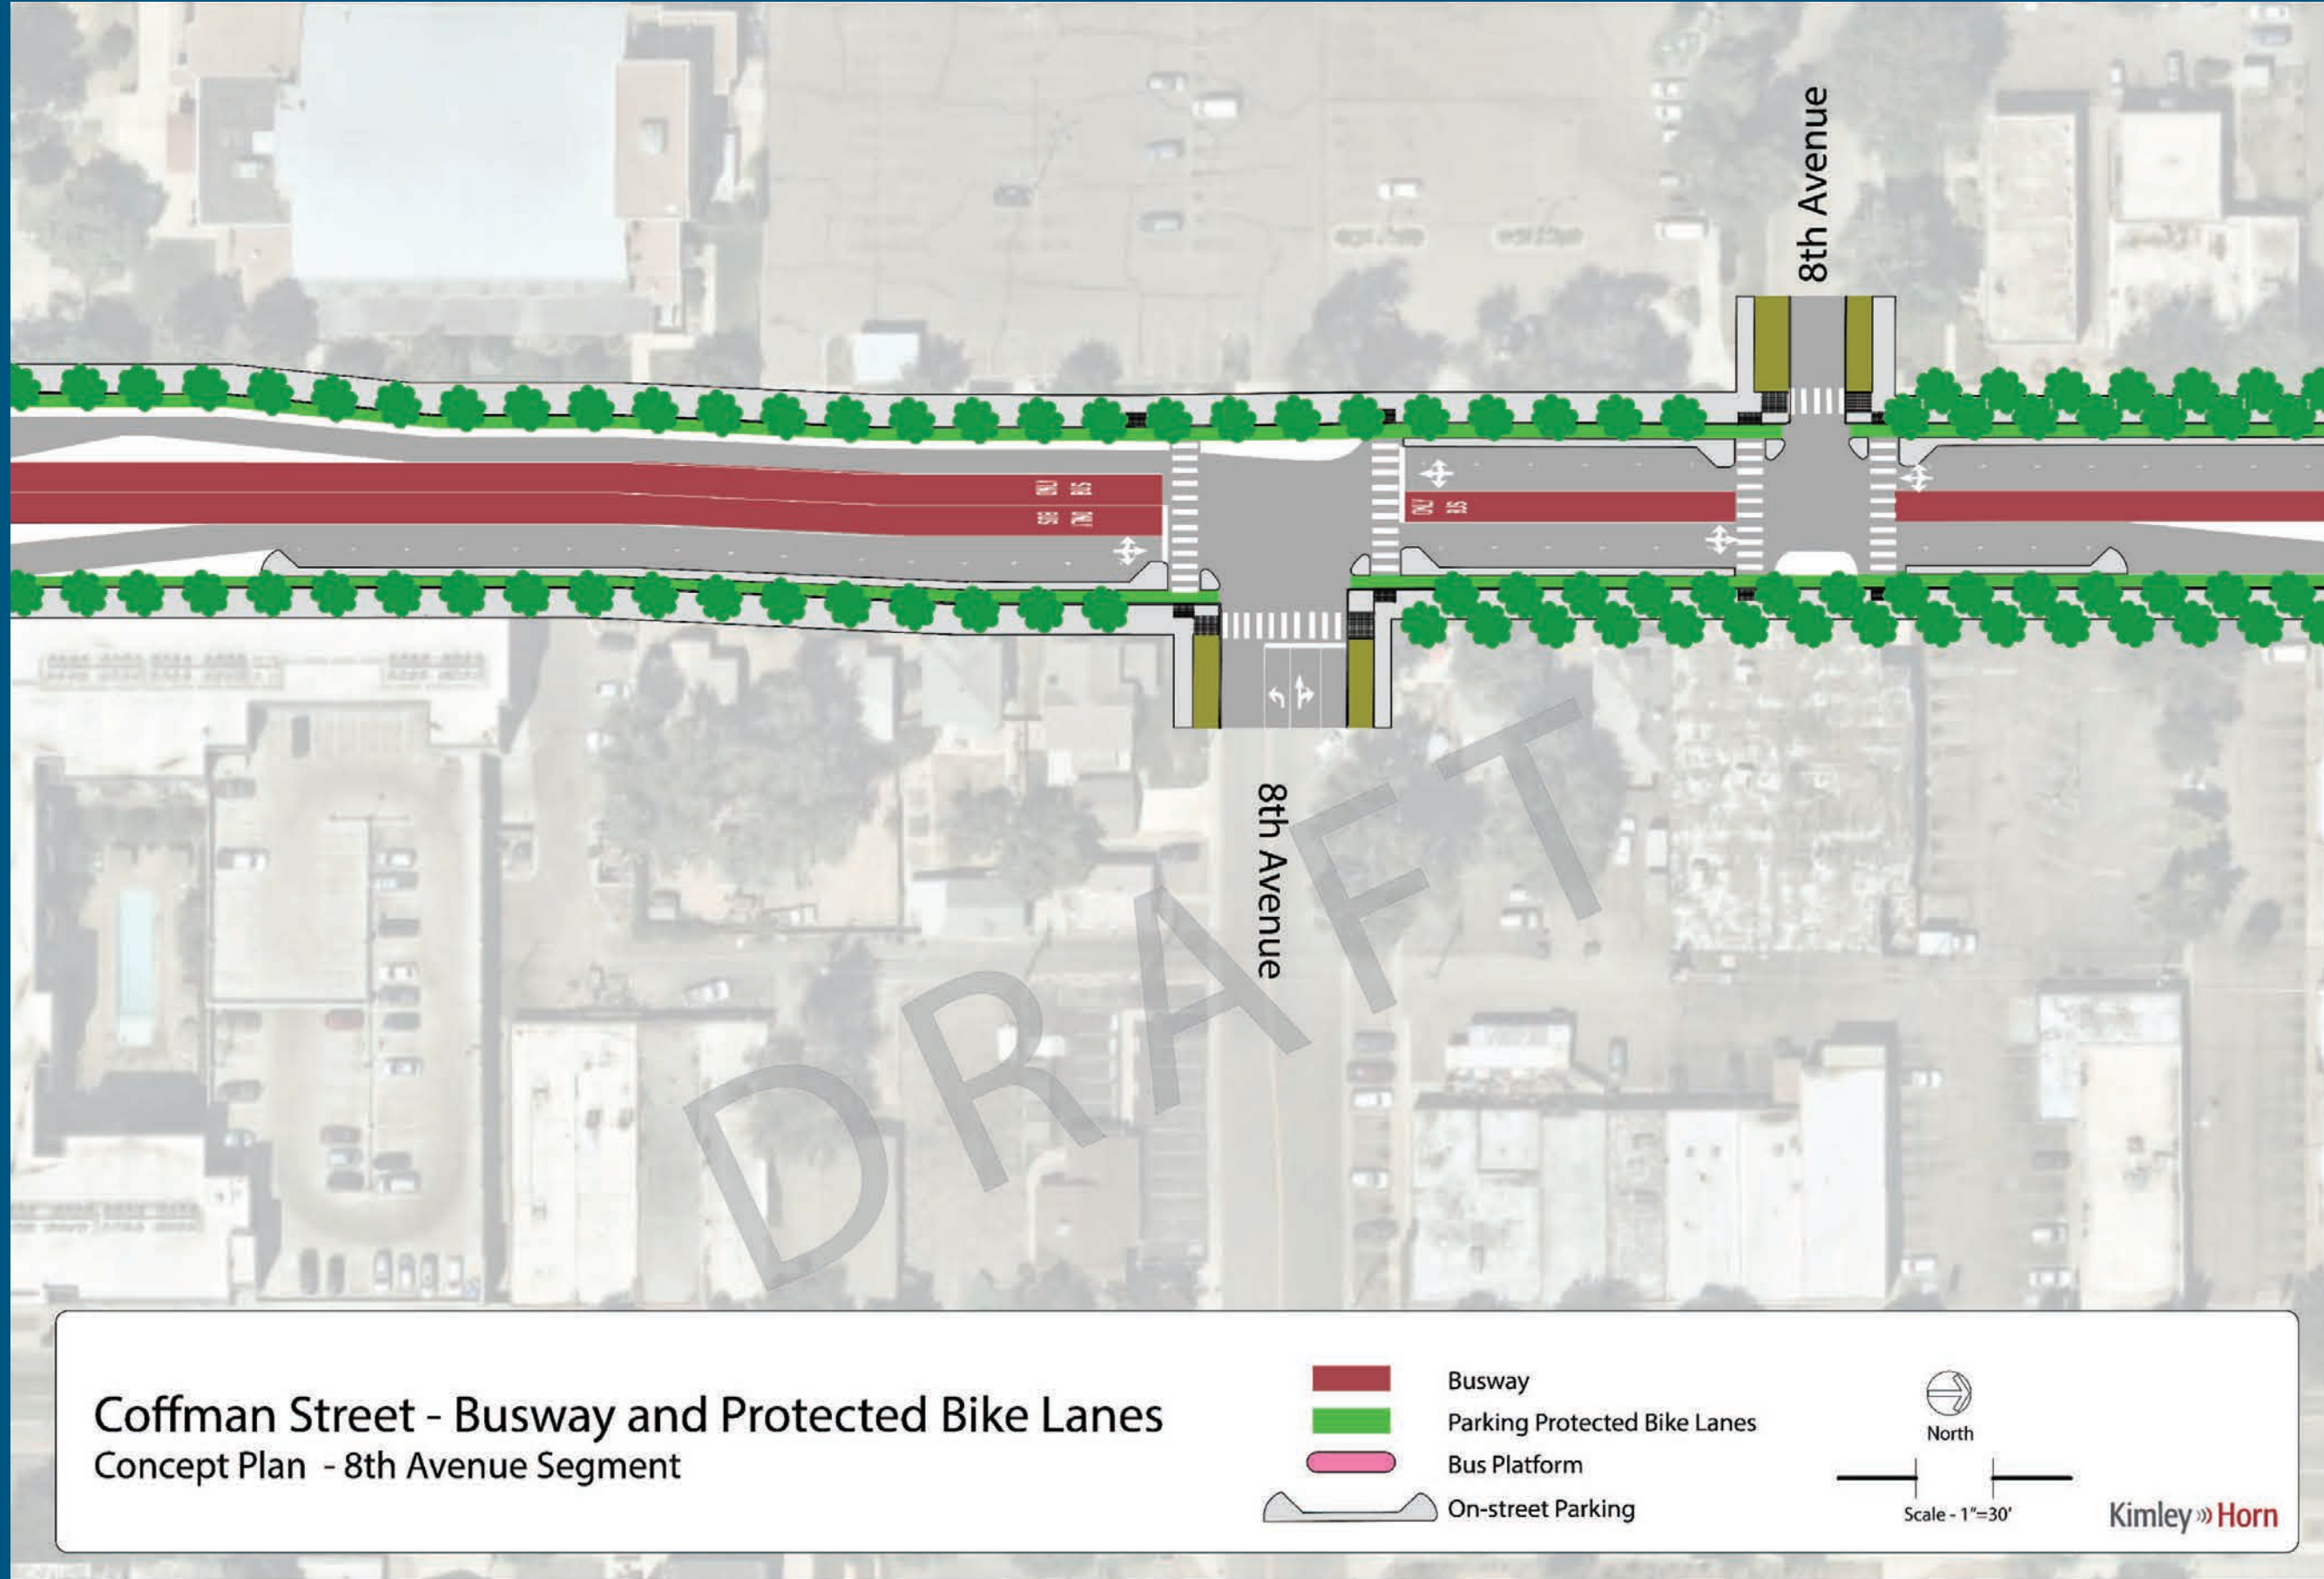

9th Avenue Segment

